


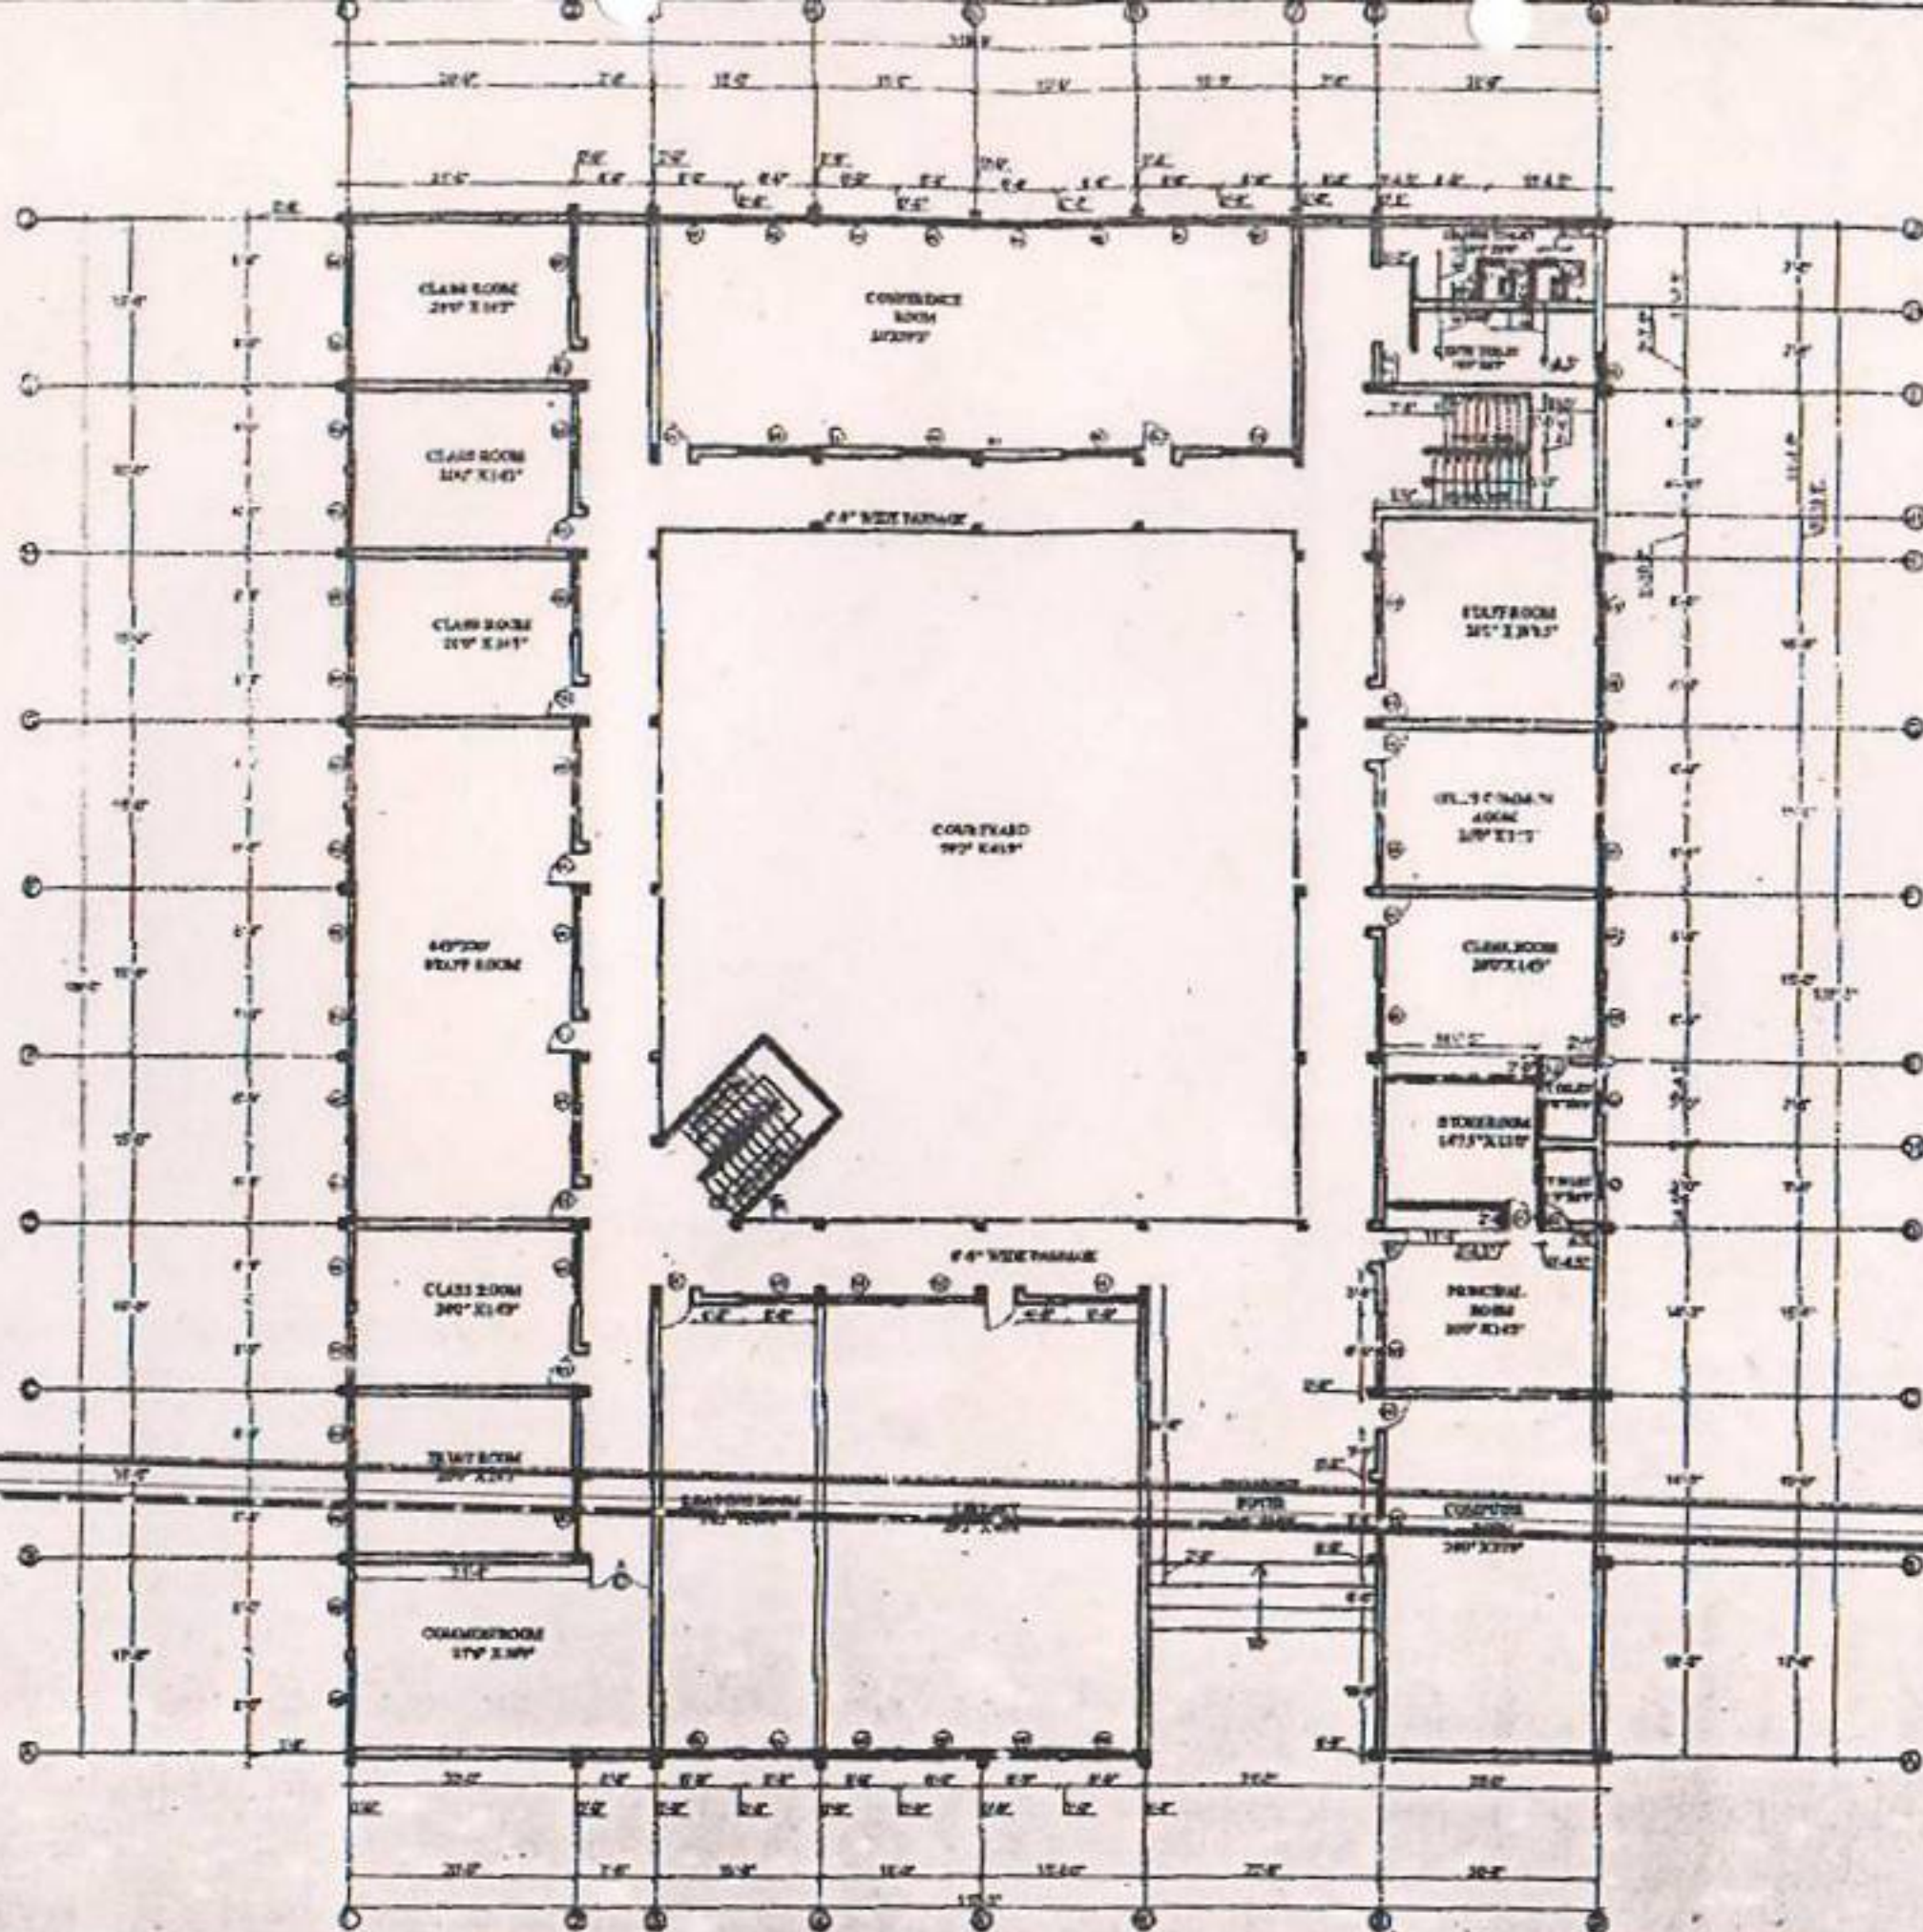

THIS DOCUMENT IS THE PROPERTY OF ANALYSIS-WORK
IN-TECH (PVT) LTD AND MUST NOT BE LOANED, REPRODUCED OR
TRANSMITTED IN ANY FORM OR BY ANY MEANS

NOTES

ALL DIMENSIONS SHALL BE CHECKED AND CORRELATED WITH THE MANUFACTURING DIMENSIONS AND ANY DISCREPANCY SHALL BE IMMEDIATELY BROUGHT TO THE NOTICE OF THE ARCHITECT BEFORE THE BEGINNING OF THE WORK.

PROJECT:

BHRI L.N.K. COLLEGE OF EDUCATION

TITLE:

GROUND FLOOR PLAN

SCALE $1\frac{1}{2}$ IN. = 1 FT.

1993-1994


3-5-61

1999

HARISH PARIKH

2042 JETTYBOONE,
KATIPNAGAPPA
AREMEDPANDURCOO Puzamora

DANGER

PKATAN

AUTHORITY

